




LONGITUDINAL SECTION A-A  
SCALE 1:325



LONGITUDINAL SECTION B-B  
SCALE 1:325



SITE DEVELOPMENT PLAN  
SCALE 1:325  
NEGESTER ONRUSRIEVER  
LATITUDE : 34° 24' 40.08" SOUTH  
LONGITUDE : 19° 10' 48.34" EAST

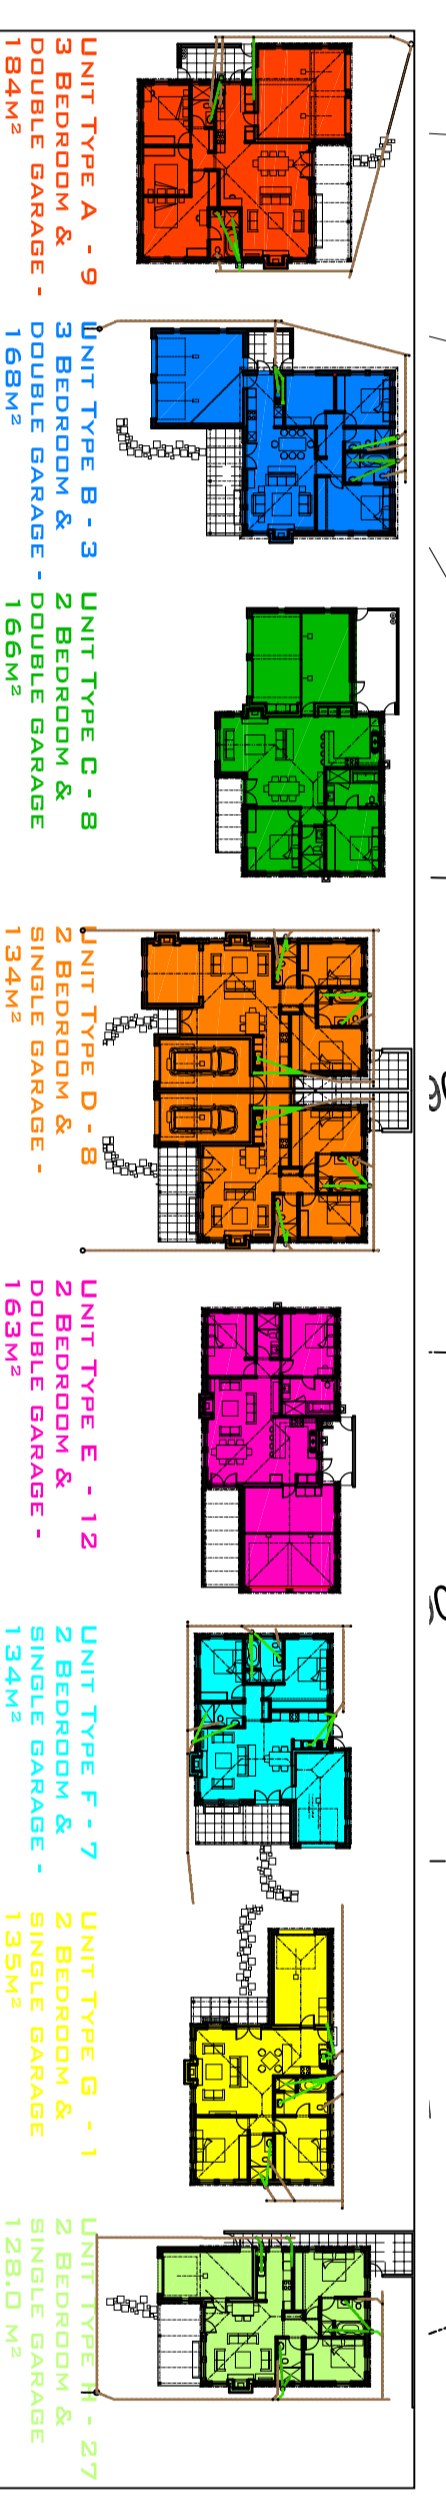

**Negester**  
ONRUSRIEVER

NEGESTER ONRUSRIEVER  
CONSOLIDATED ERVEN 5300 & 5379  
OLD MAIN ROAD  
ONRUSRIEVER

SITE DEVELOPMENT PLAN  
REVISION E  
SCALE 1:325  
25 OCTOBER 2017

ANDREW GREEFF ARCHITECTS  
20 PATERSON STREET  
HERMANNUS, 7200  
TEL: 028 3131966/ FAX: 028 3131977

**Negester**  
ONRUS RIVER